

OHIO UNIVERSITY BAKER THEATER ATHENS, OH

DIRECTED BY.....BRIAN EVANS
SCENIC DESIGN.....C. DAVID RUSSELL
COSTUME DESIGN.....KELLY MYERS
LIGHTING DESIGN.....DEREK KEIFER
ASST. LIGHTING DESIGN.....MARGO TILLSTROM
MASTER ELECTRICIAN.....JACK BEBINGER
ASST. MASTER ELECTRICIAN.....OLIVIA BOOCY

ASS'T. MASTER ELECTRICIAN.....OLIVIA ROCCO

THE ROVER

SECTION

PLOT


NOTES:

- SPACING 1'-6" UNLESS NOTED, TIC MARKS DENOTE 1'-6" SPACES.
- 2-FER WITHIN CHANNELS.
- PLEASE HAVE ALL COLOR, TEMPLATES, AND ACCESSORIES INSTALLED PRIOR TO THE START OF FOCUS.
- PLEASE PROVIDE EXTRA R100, R119 AND R132 FOR FOCUS.
- PLEASE PROVIDE BLACK WRAP AND BLACK TAK AT FOCUS.
- PLEASE PROVIDE ALL LENSES AND ACCESSORIES FOR CHROMA Q'S AT FOCUS
- PLEASE PROVIDE SPARE TOPHATS, BARN DOORS, AND COLOR EXTENDERS FOR FOCUS.
- SIDEARMS ARE 18" UNLESS OTHERWISE NOTED.
- PLEASE RUN CIRCUITS TO ALL SPARES.
- UNITS ON COVE 1 LOW ARE TO BE YOKED UPSTAGE AT A 45 DEGREE ANGLE.
- FOOTPRINTS REPRESENT APPROXIMATE LOCATION OF UNITS.


DISCLAIMER:

THIS DRAWING REPRESENTS VISUAL CONCEPTS AND CONSTRUCTION SUGGESTIONS ONLY. IT DOES NOT REPLACE THE KNOWLEDGE AND ADVICE OF A LICENSED STRUCTURAL ENGINEER. THE DESIGNER IS UNQUALIFIED TO DETERMINE THE STRUCTURAL APPROPRIATENESS OF THIS DESIGN AND WILL NOT ASSUME RESPONSIBILITY FOR IMPROPER ENGINEERING OR USE.

KEY TO SYMBOLS:

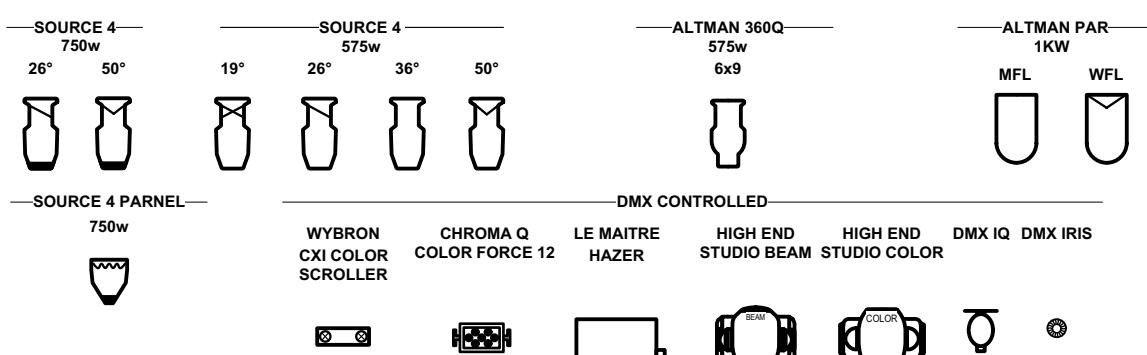

TYPICAL

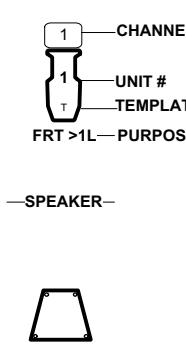

**SCALE: 1/2" = 1'-0"
UNLESS NOTED**

24 FEBRUARY 2017

REVISED: 2/26/2017

DRAWN BY: DJ
DWG #
 2
OF